



**Poe Ave From  
Station 16  
To  
Station 17  
And  
Station 16 From  
Poe Ave  
To  
Atlantic Ave**

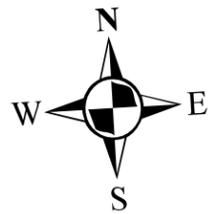

- Legend**
- wMain
  - wSystemValve
  - wControlValve
  - wHydrant
- wLateral  
Subtype**
- Hydrant Lateral
  - Service Lateral
  - Un-Metered Fire Lateral
  - Edge of Pavement02

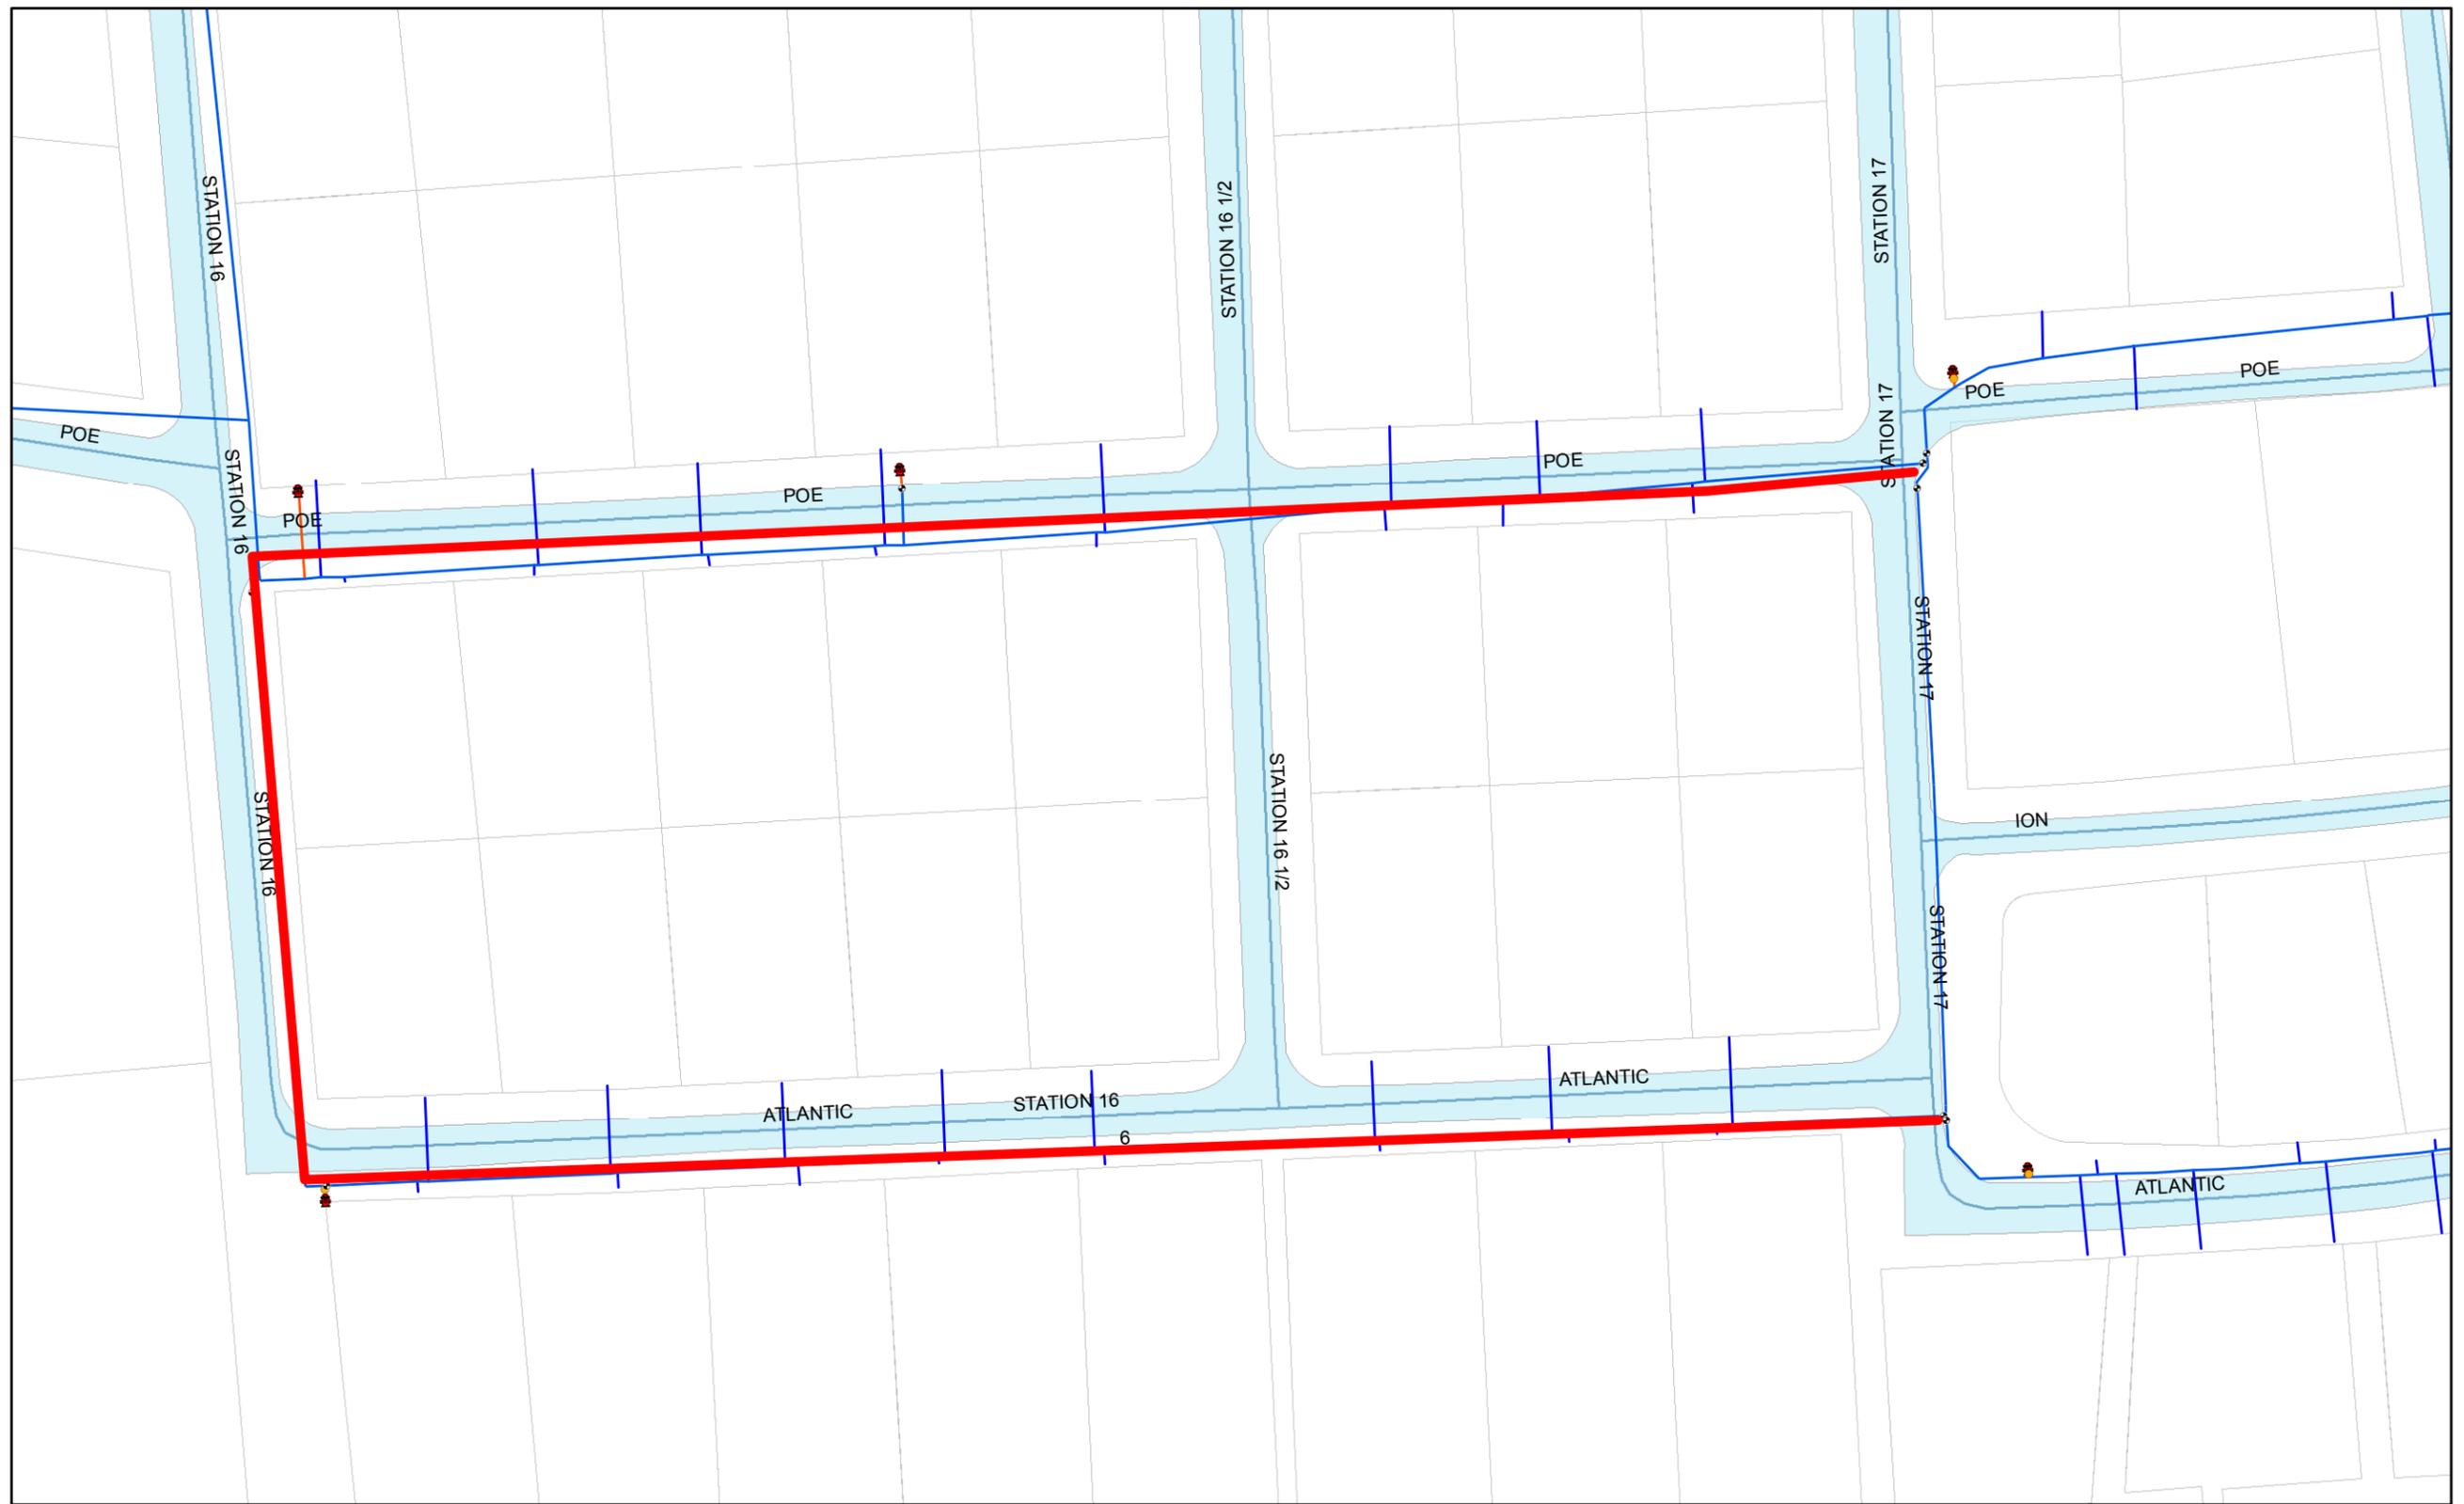

1:1,000 **Plan View**



**Sullivan's Island  
Water & Sewer**  
2051 Gull Dr  
Sullivan's Island SC. 29482

Greg Gress  
General Manager  
Office 843-883-5748

**Water and Sewer Department  
Water Line Replacement FY15**

**WS 10**  
Sheet No.

**Plan View Scale**  
1 inch = 83.33 feet

Drawn By: Greg Gress  
Checked by:  
Date: May 30, 2014